


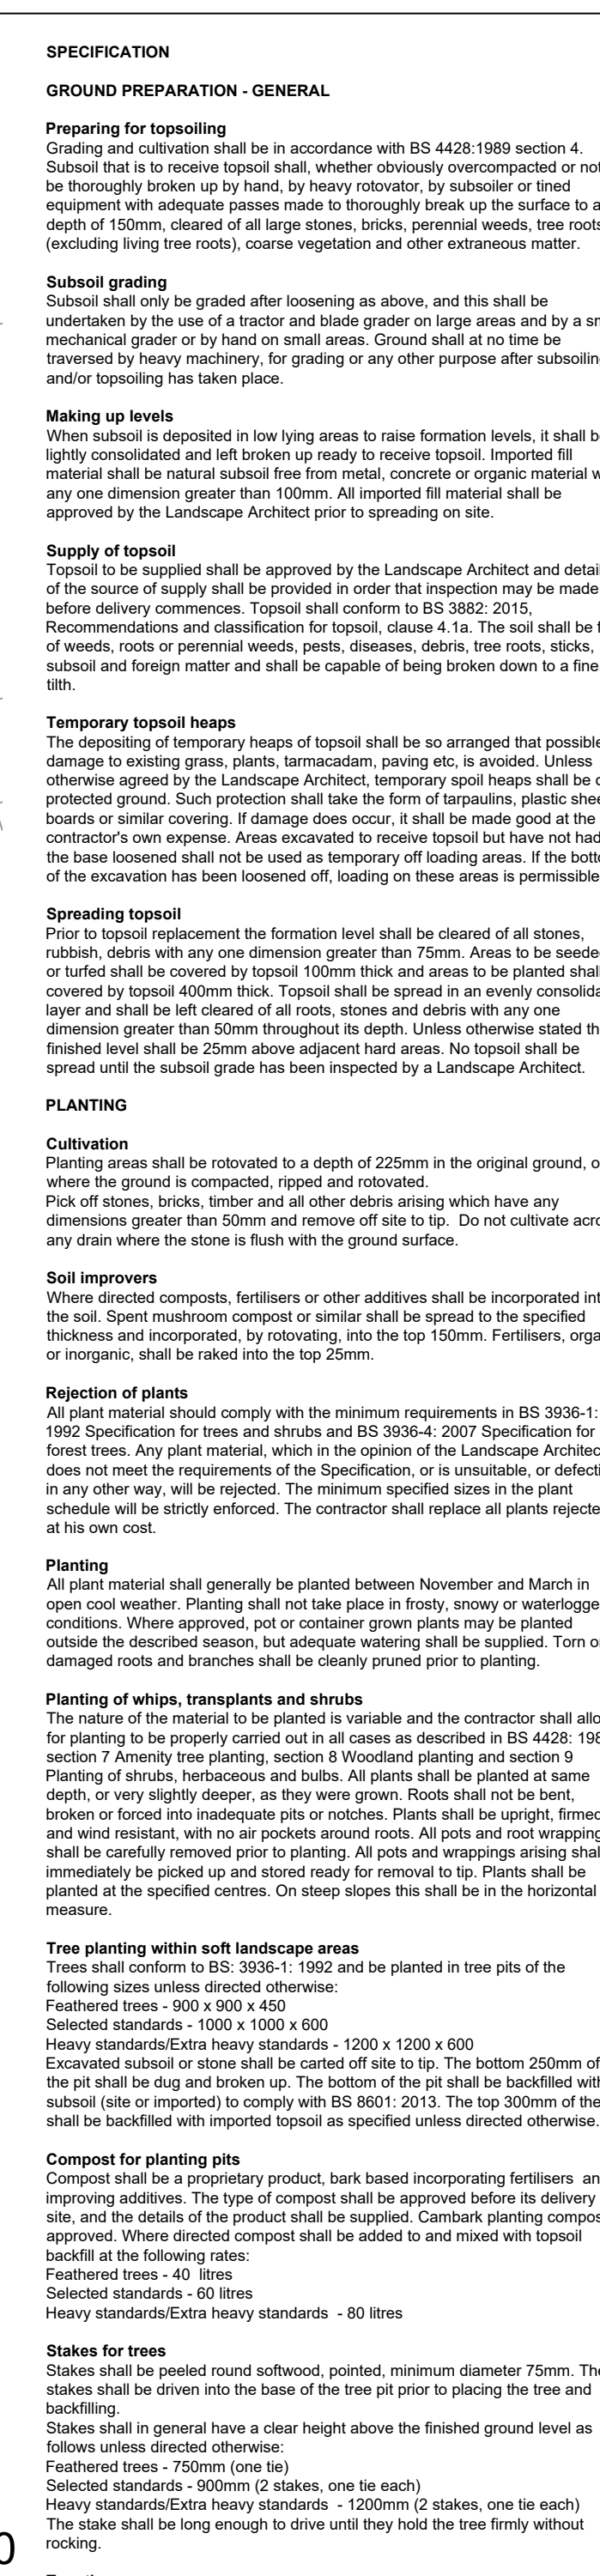

Amends to schedule	14.05.25	F	CS
Amends to schedule	24.04.25	E	CS
Amends to key	09.04.25	D	CS
Amends to hard material and wildlife enhancement features	08.04.25	C	CS
Amends to latest layout	03.04.25	B	CS
Boundary treatment, hard material added	26.10.23	A	JW
Amends to clients comments			
No dimension to be scaled from this drawing	Date	Rev	Dwn
© Copyright reserved			



Landscape Architecture
Arboriculture

Trevor Bridge Associates Ltd
Ashton Old Baths
Stamford Street West
Ashton-under-Lyne
Lancs OL6 7FW

Tel: 0161-804 2099
E-mail: info@trevorbridge.co.uk

Project
1-3 OLD CROFT'S BANK ,URMSTON
BRANLEY HOMES LIMITED
Title
LANDSCAPE PROPOSALS

Date Oct 23		Scale(s) 1:200 @ A1	Dwg no 7309.01	Rev F
Dwn .JW	Chkd			